



LAKE ISLE AVE



M-109

M-109

SYLVAN CT

FOREST HAVEN DR

SPECIAL EMPHASIS
CROSSWALK

BIKE LANE

AHEAD

BIKE LANE

BIKE LANE

ENDS

50'

7' 11' 11' 7'

3' SHIFT

M-109

MATCH LINE

360'

360'

7'

11'


11'

7'

5'

2'

6'

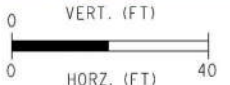

FINAL ROW PLAN REVISIONS				(SUBMITTAL DATE:)			
NO.	DATE	AUTH	DESCRIPTION	NO.	DATE	AUTH	DESCRIPTION

FILE:Glen_Artor_001_Short Term.dgn

DATE:
DESIGN UNIT:
TSC:

CS:
JN:

M-109
PAVEMENT MARKINGS

DRAWING SHEET
SECT 1
1

LAKE ISLE AVE


MANITOU BLVD

N



M-109


N-22

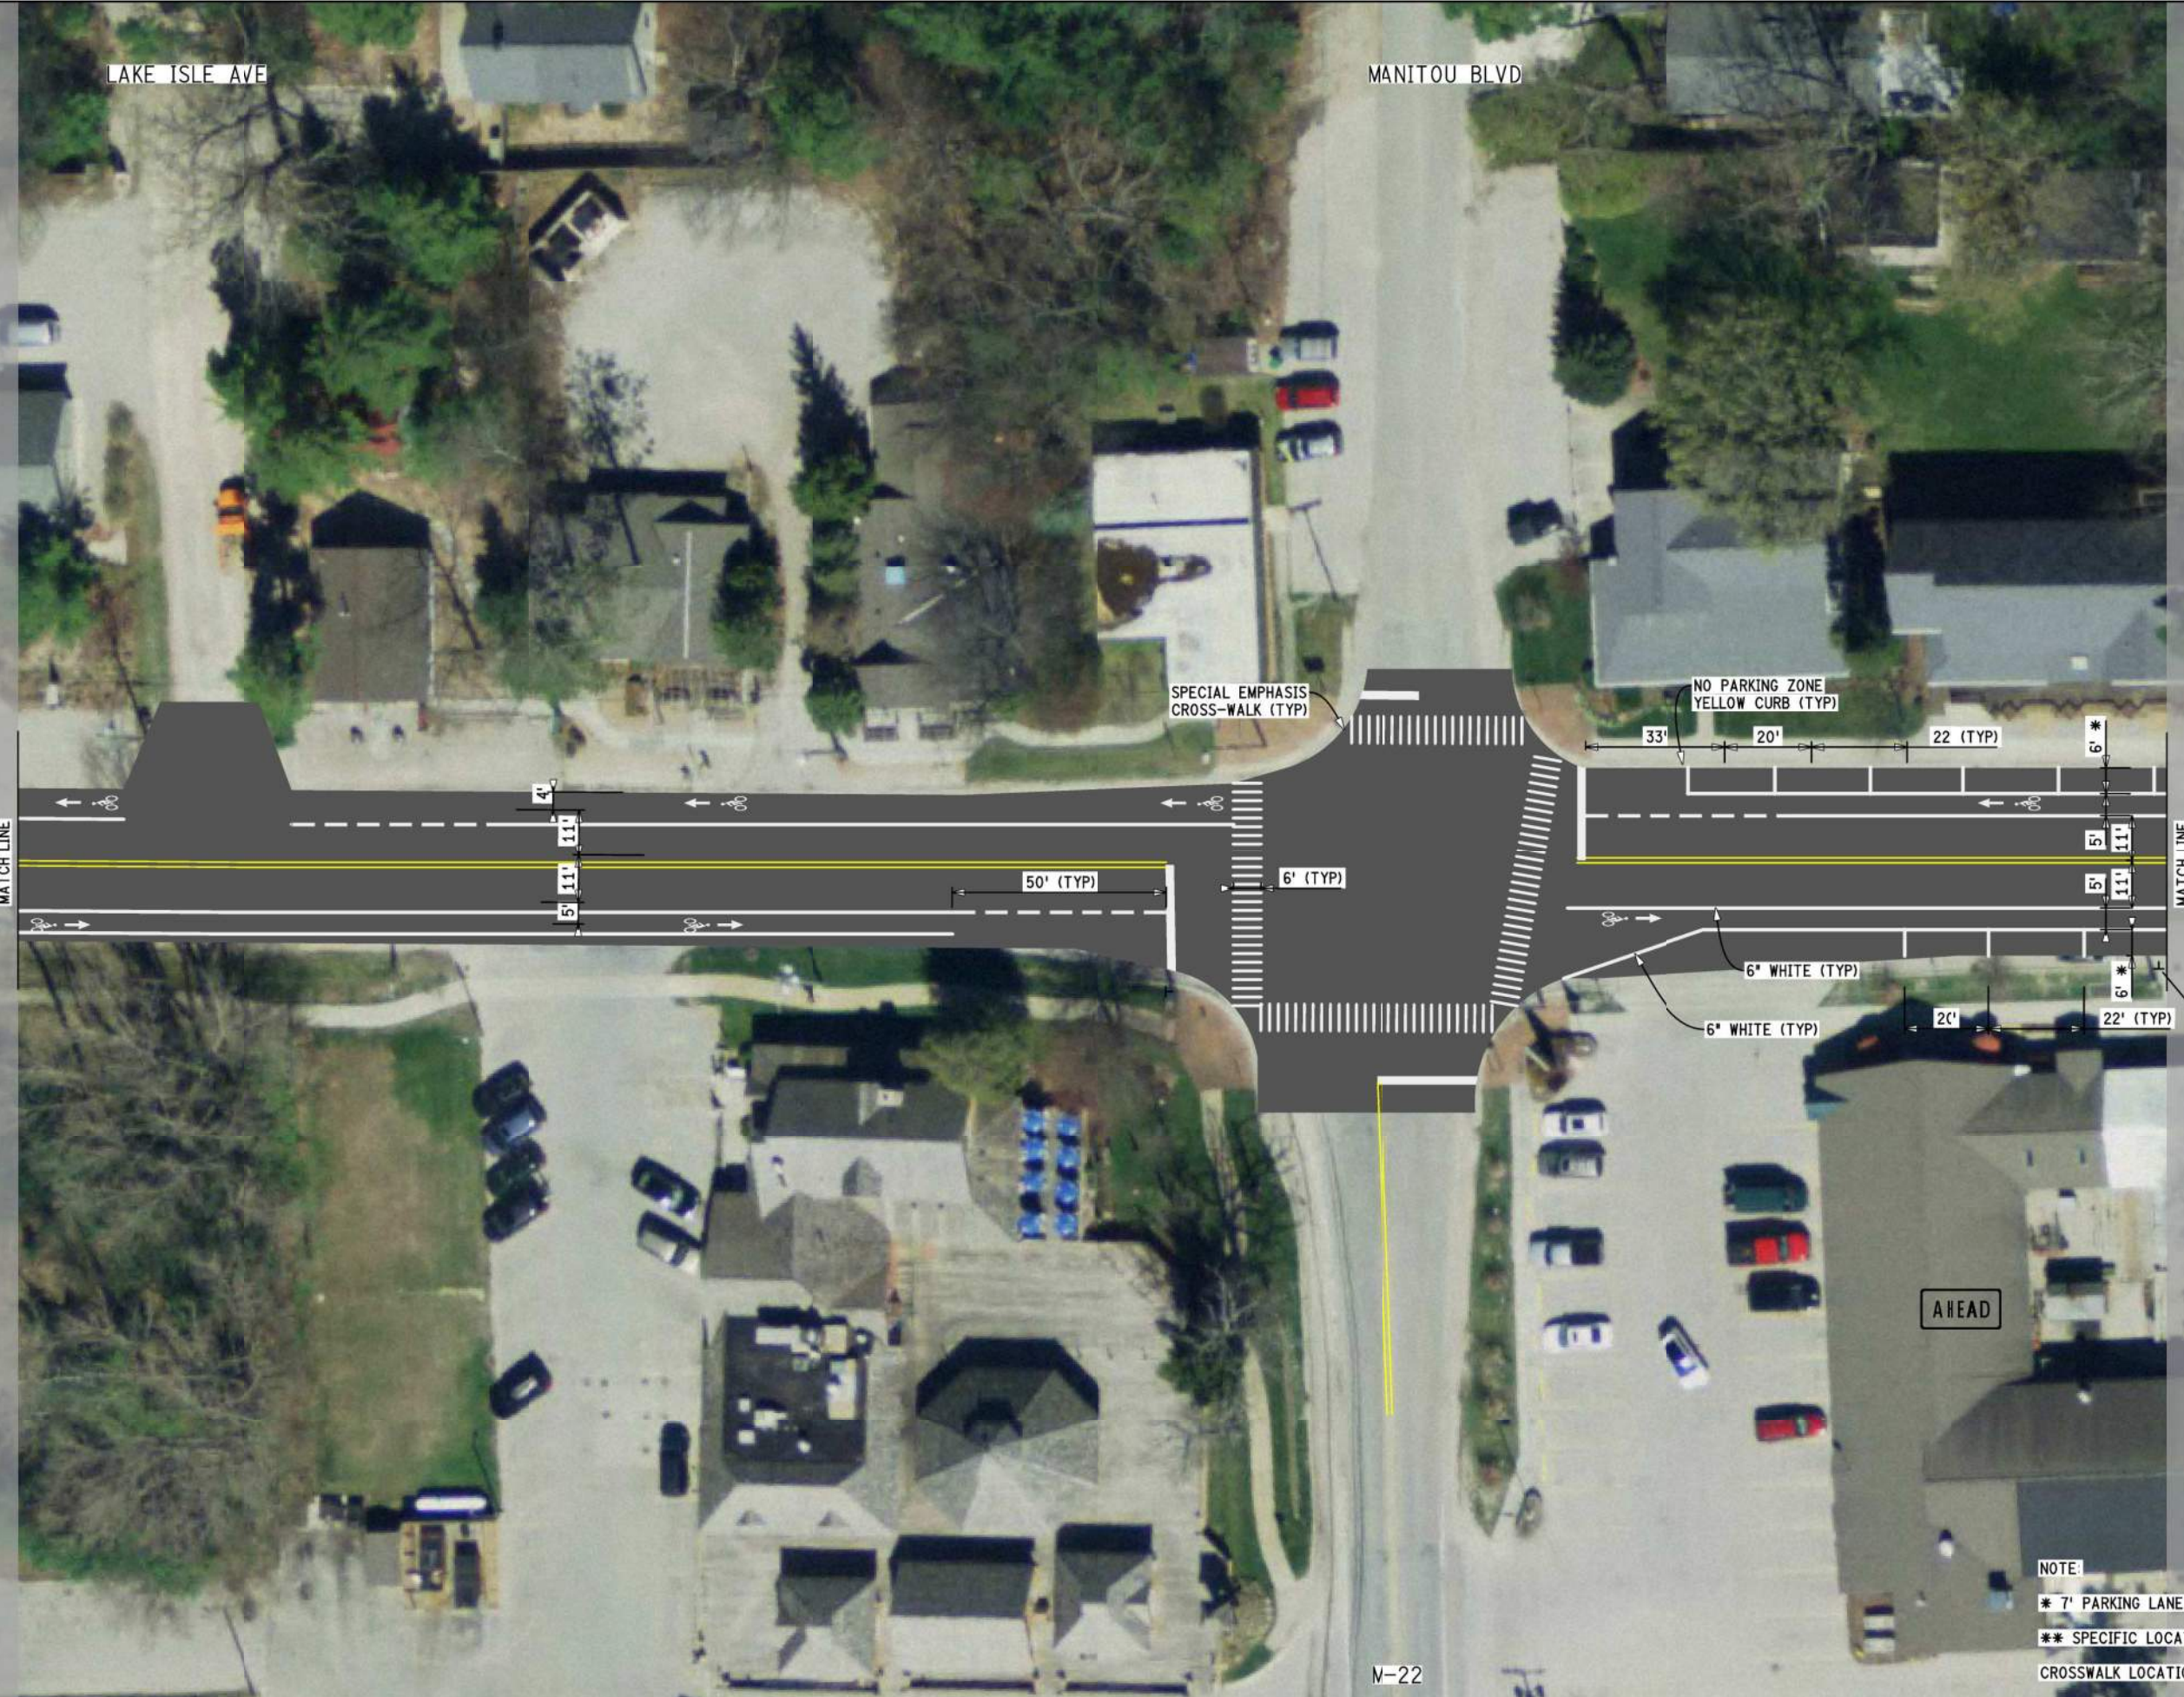

AHEAD

NOTE:
 * 7' PARKING LANE UTILIZES 1' GUTTER PAN
 ** SPECIFIC LOCATIONS TO BE DISCUSSED
 CROSSWALK LOCATIONS BASED ON EXISTING CONDITIONS.

FINAL ROW PLAN REVISIONS (SUBMITTAL DATE:)							
NO.	DATE	AUTH	DESCRIPTION	NO.	DATE	AUTH	DESCRIPTION

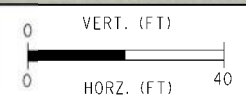

FILE: Glen_Arbor_002_Short Term.dgn

DATE:
 DESIGN UNIT:
 TSC:

CS:
 JN:

M-109/M-22
 PAVEMENT MARKINGS

DRAWING SHEET
 SECT 1
 2